


PLANTA BAIXA

*Lucas Mathews Borges Miranda*  
Engenheiro Civil  
CREA: 1515758192

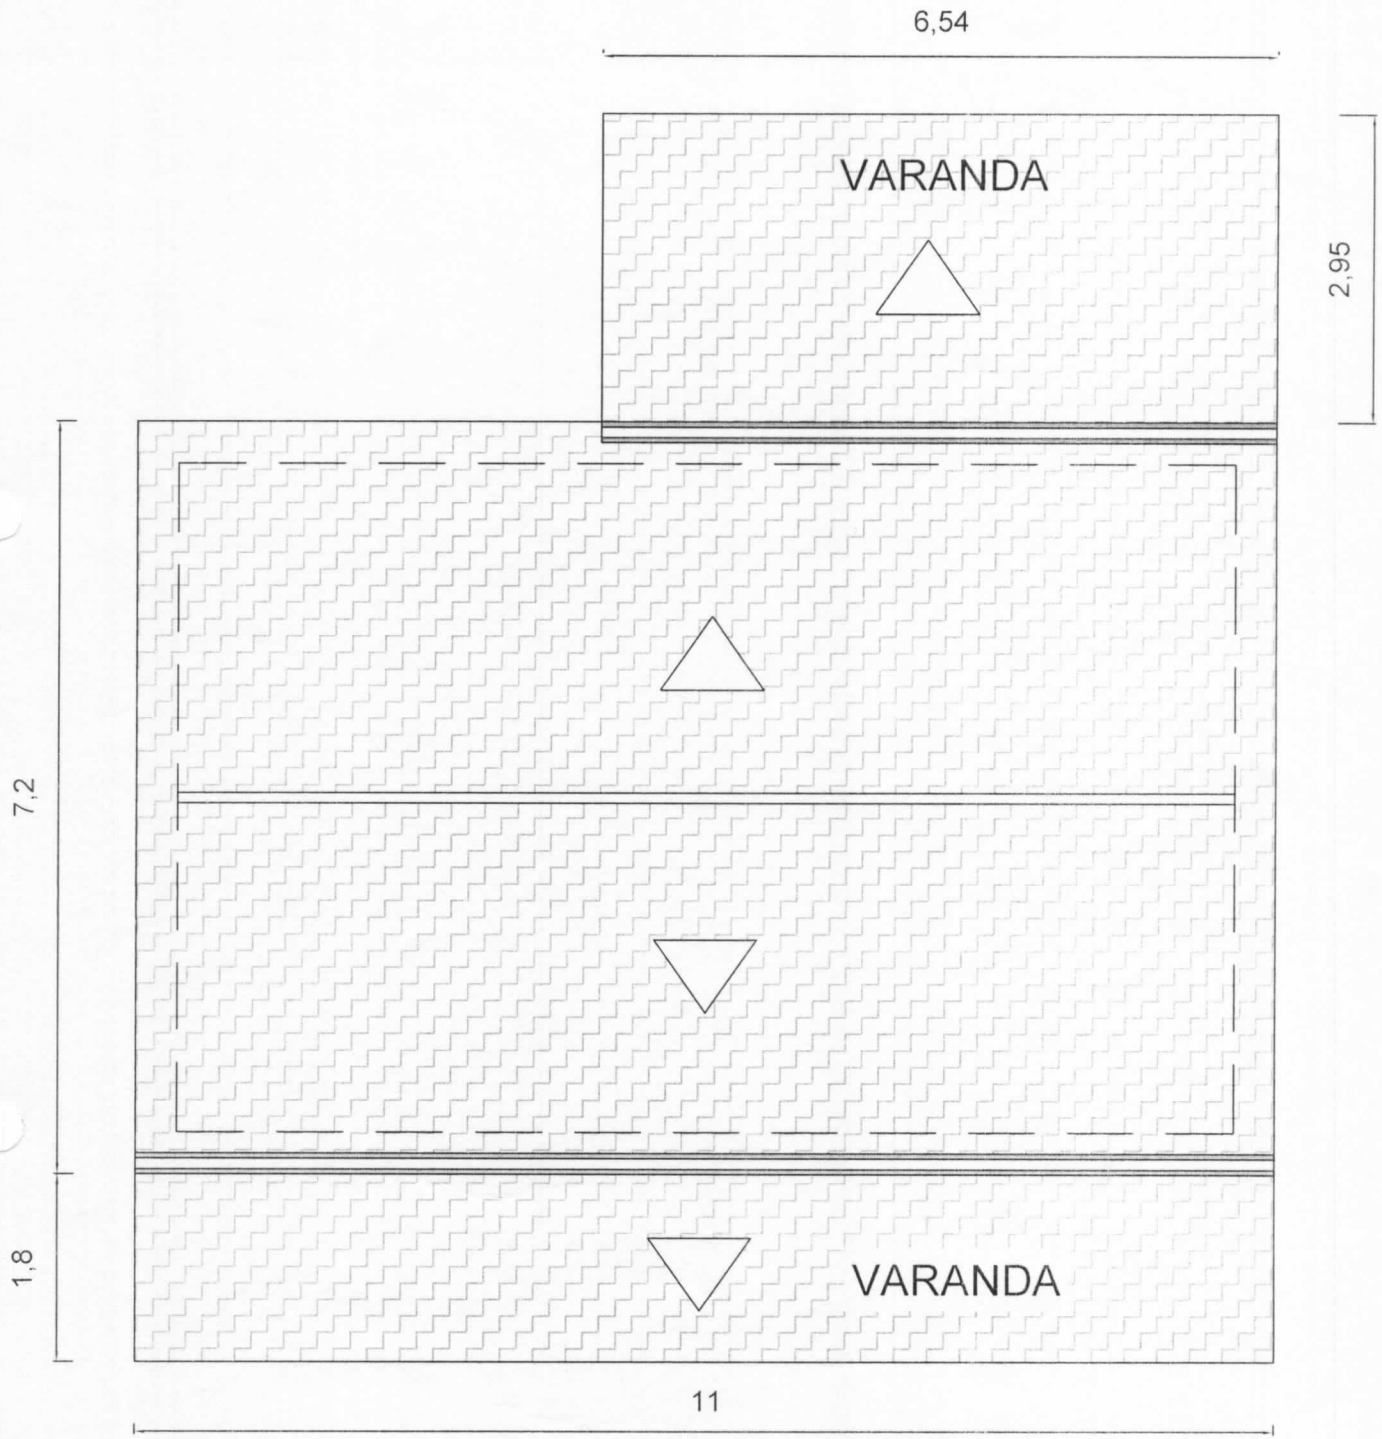

# PLANTA DE COBERTURA

*Mathus Miranda*  
Lucas Mathus Borges Miranda  
Engenheiro Civil  
CREA: 1515758192